



DATE	9-19-17
PROJECT	17-01
SHEET	06

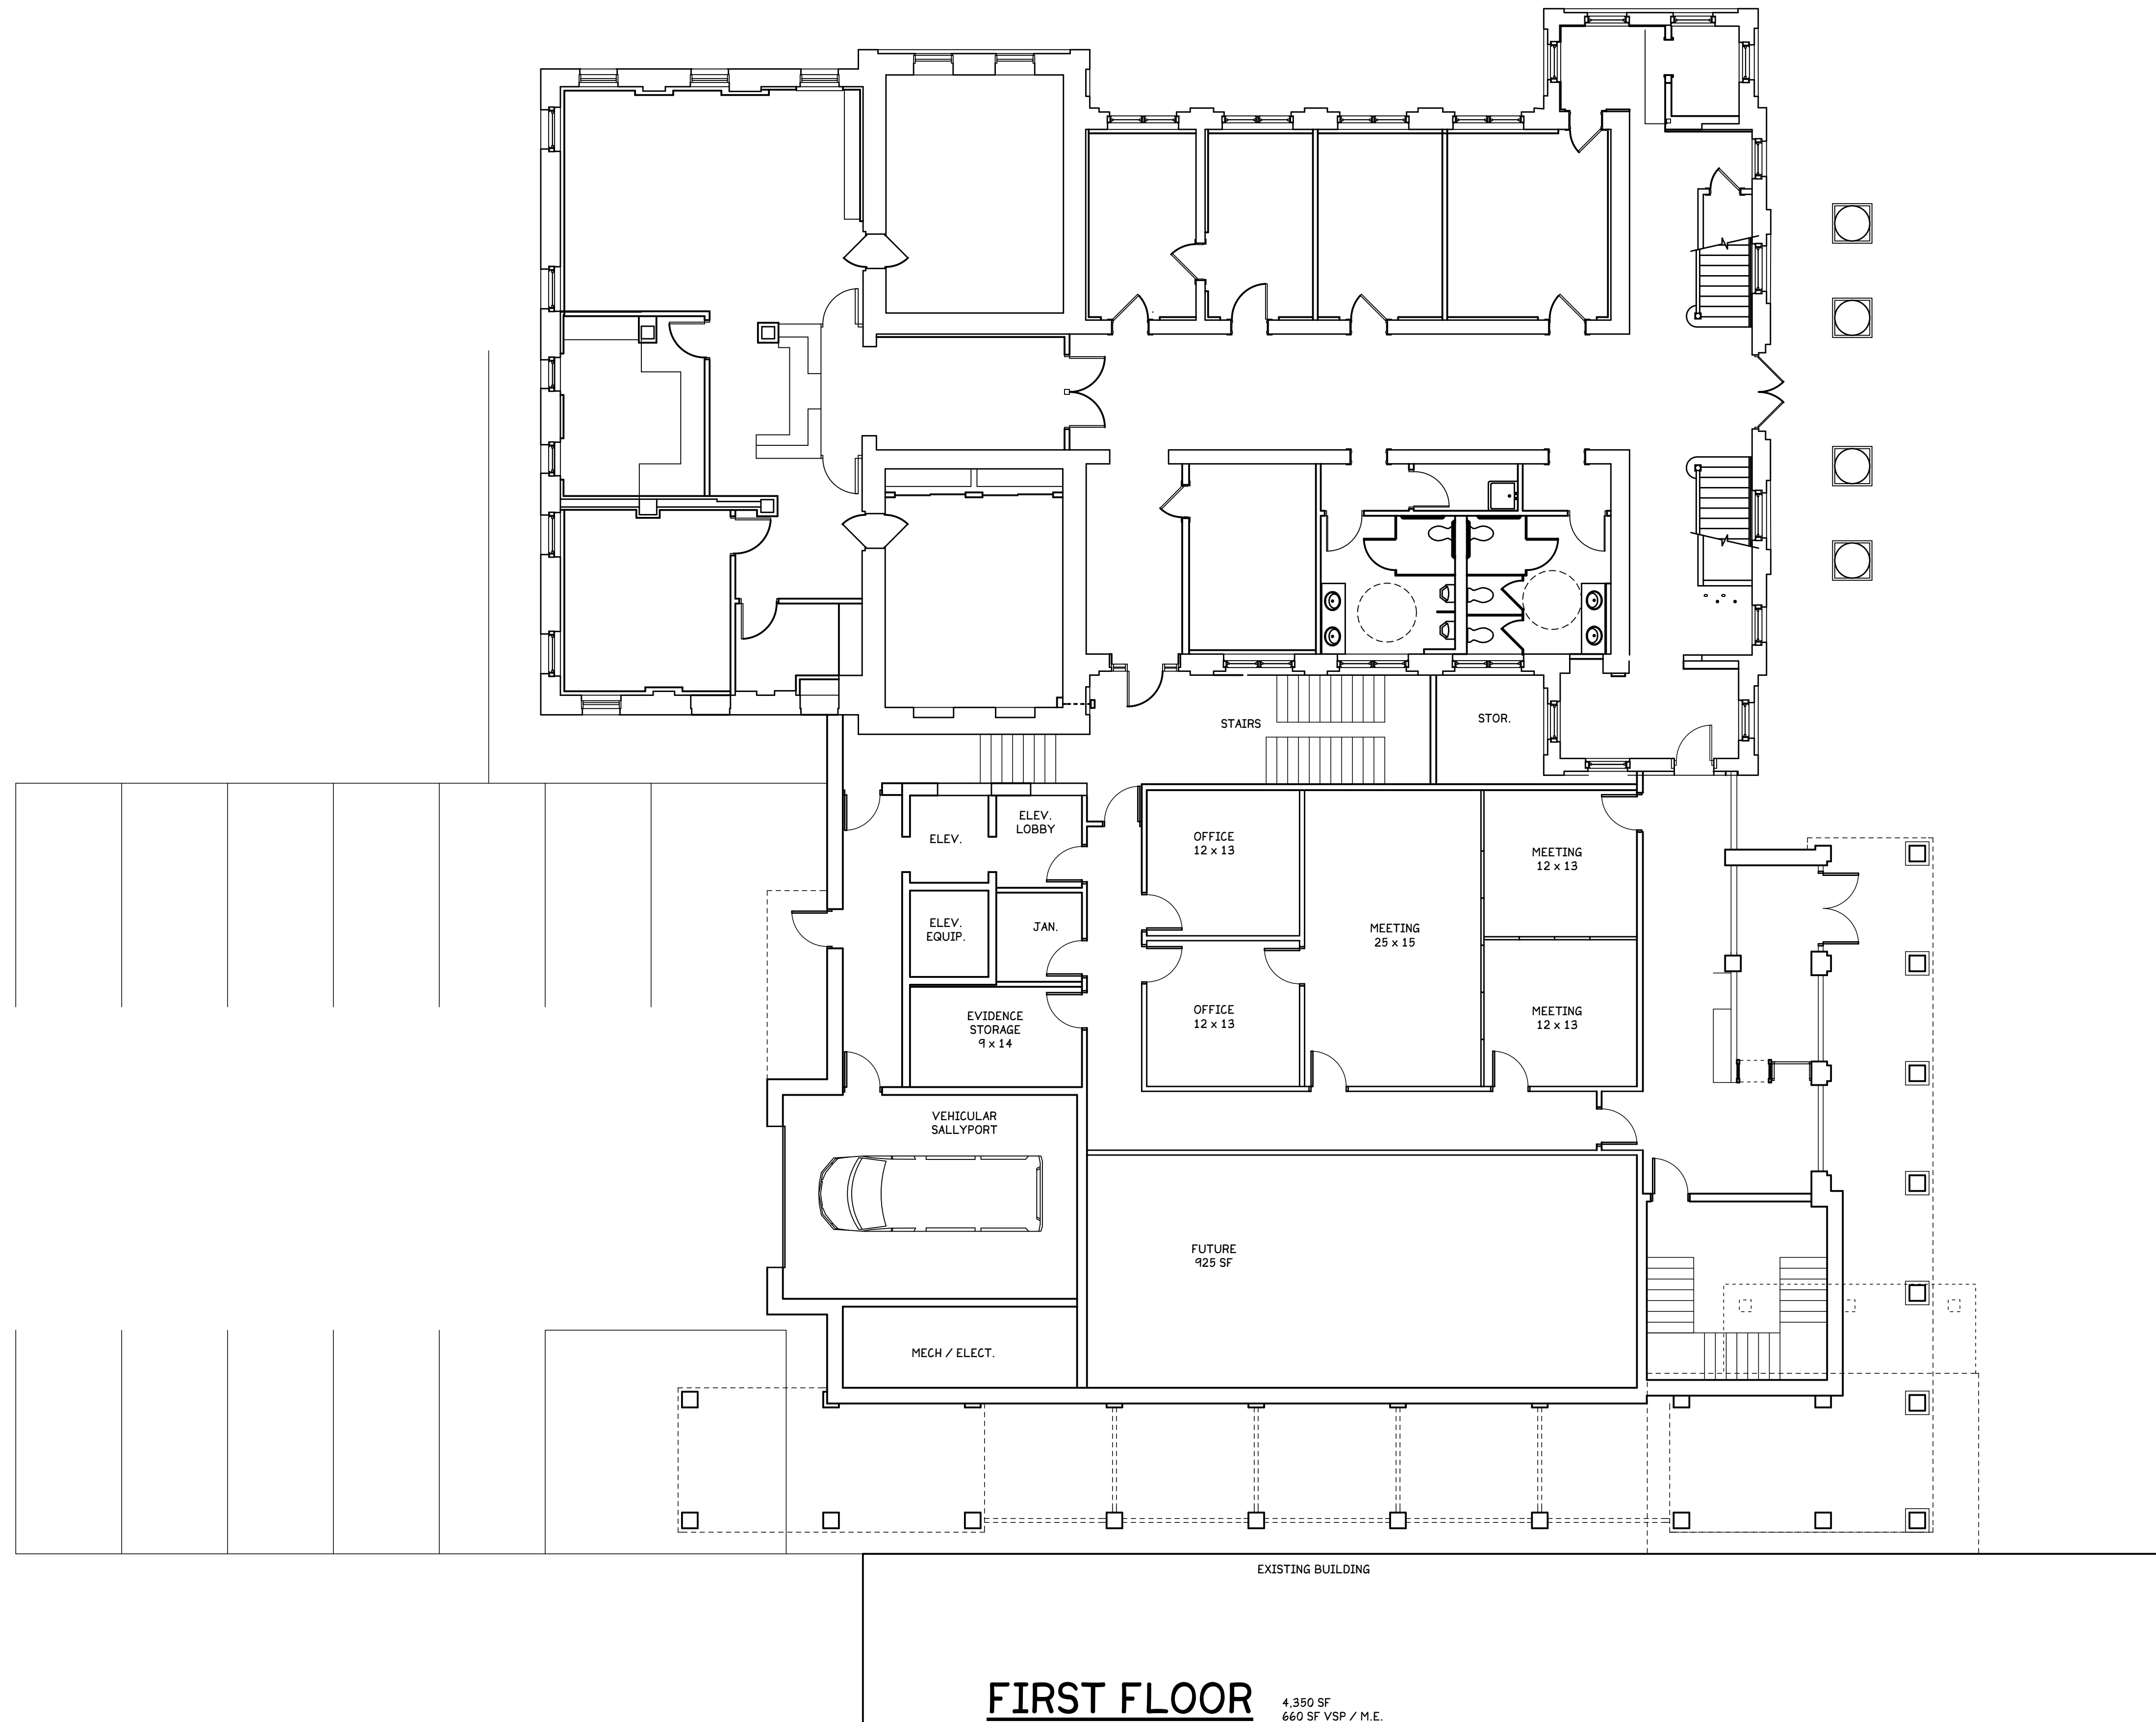

FIRST FLOOR 4,350 SF
660 SF VSP / M.E.

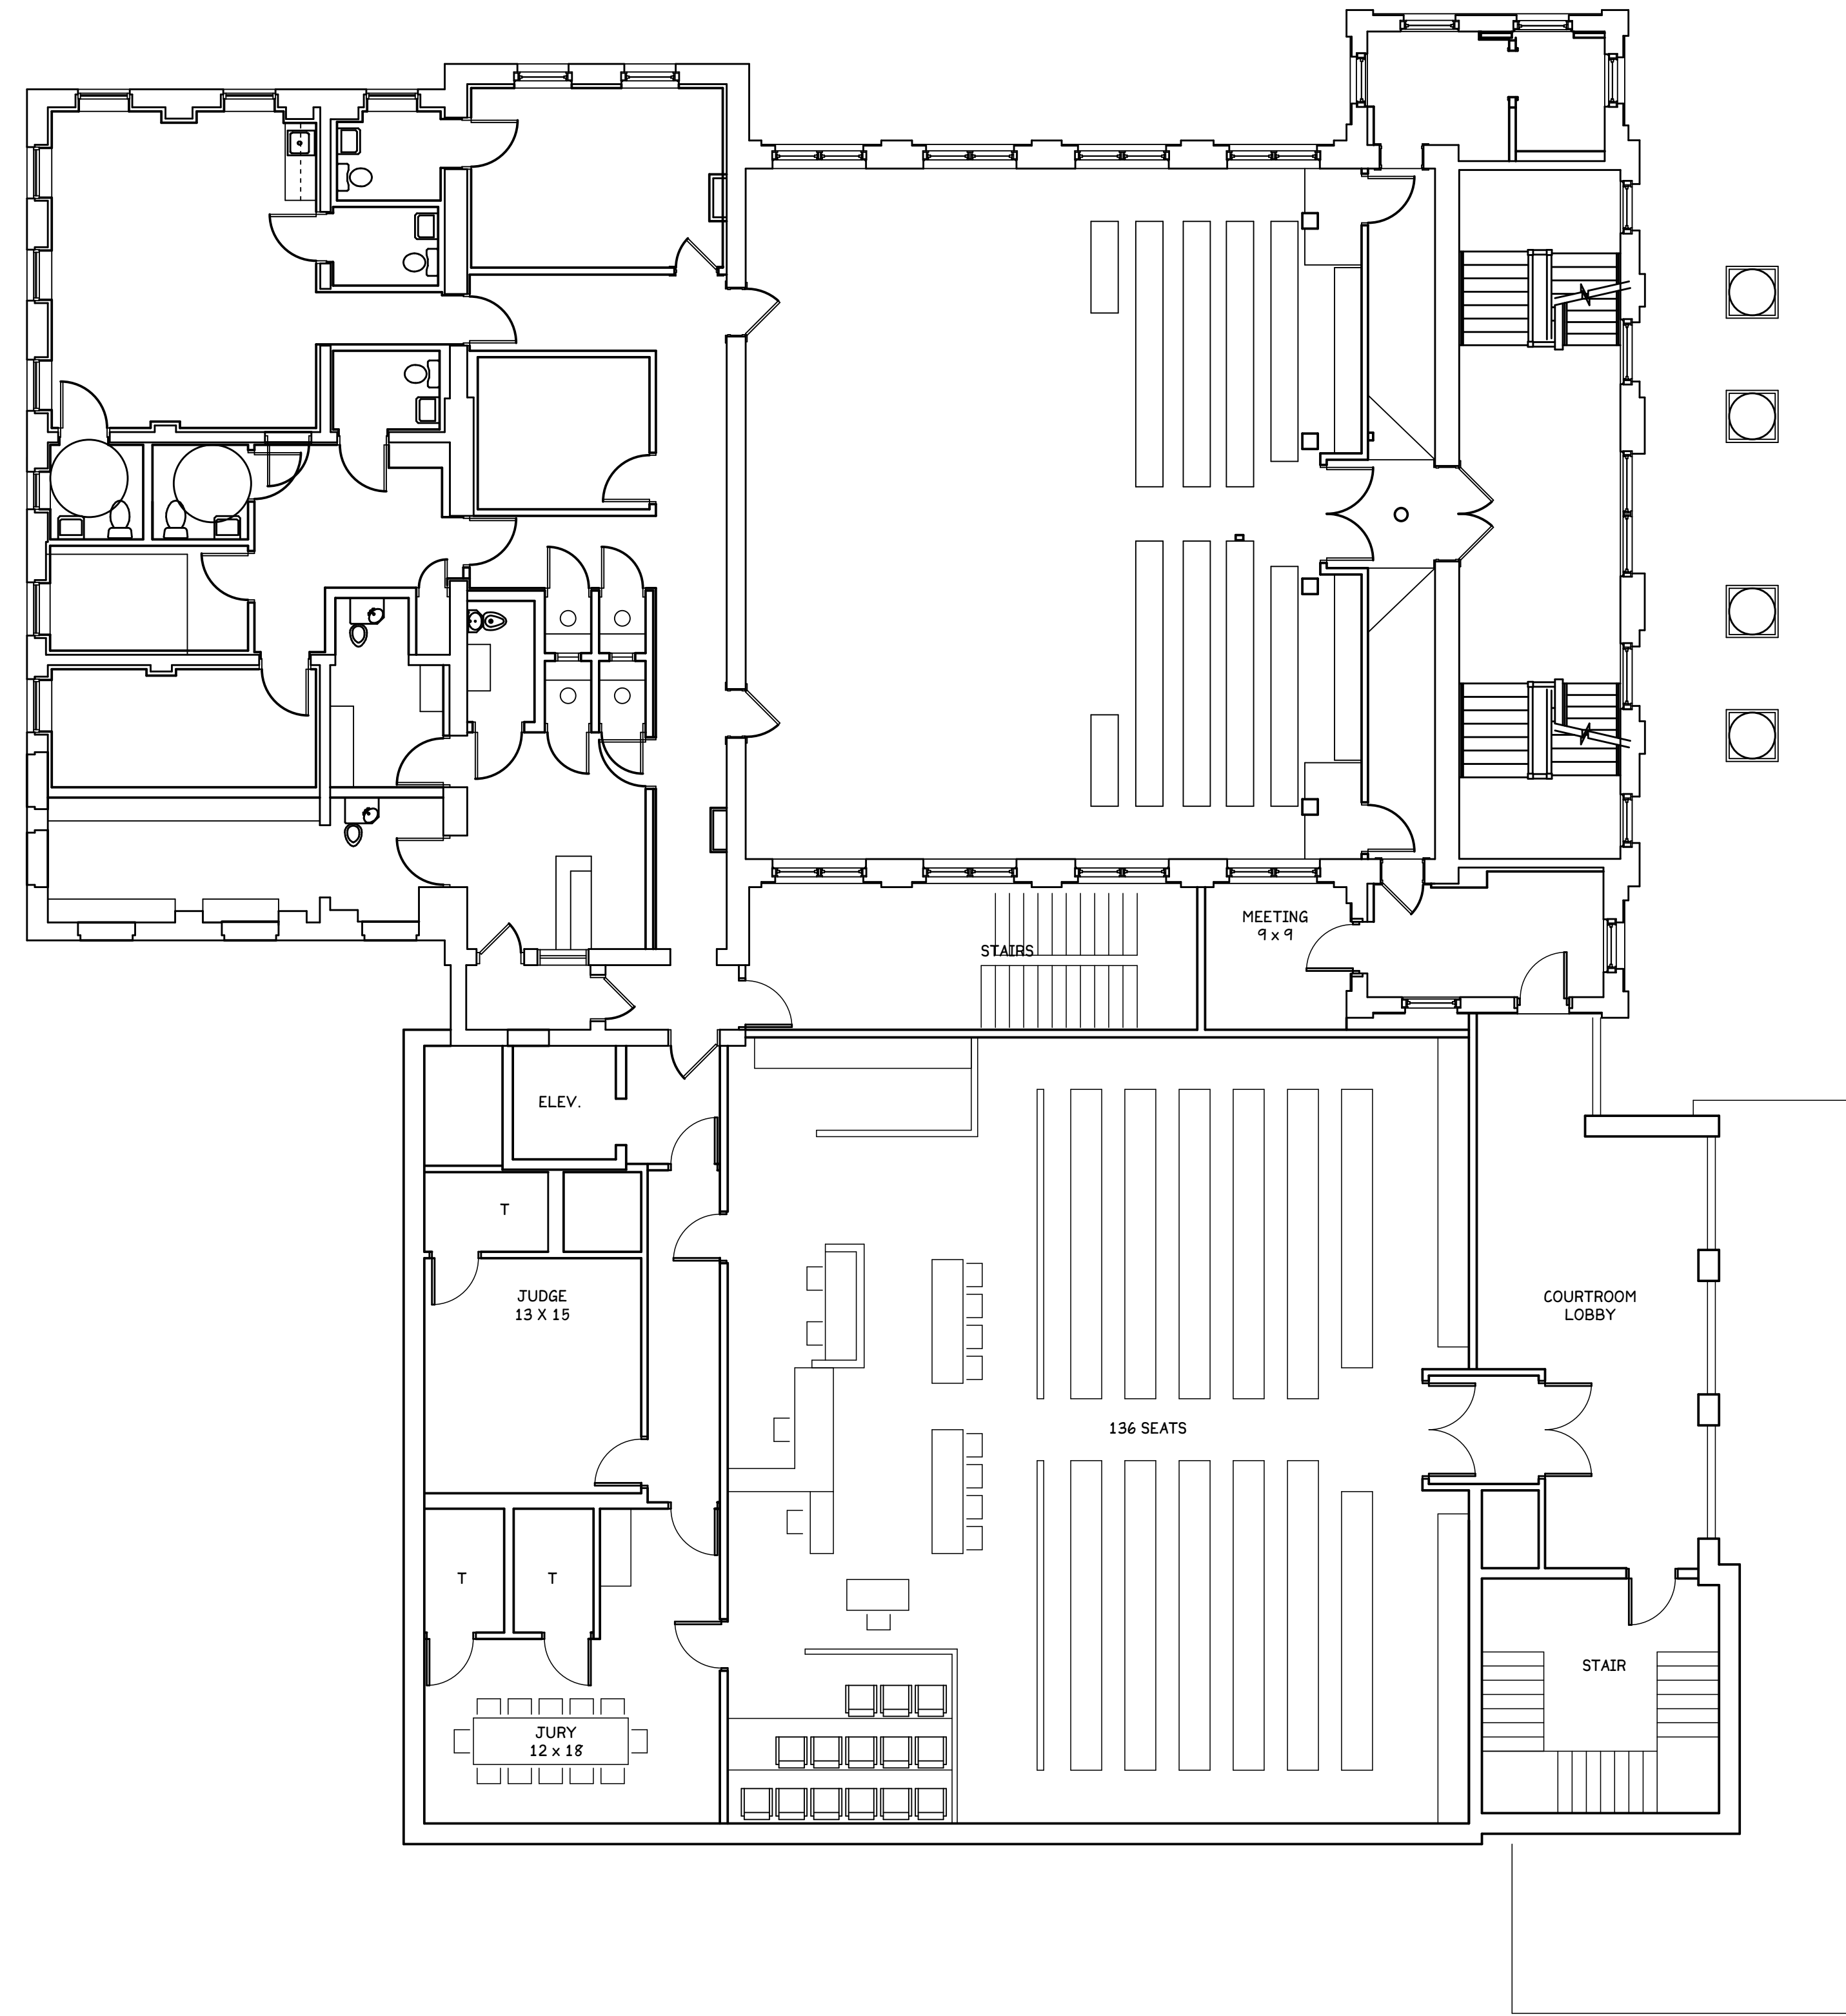

SECOND FLOOR 4,900 SF

DATE	9-19-17
PROJECT	17-01
SHEET	08